



BID PACK 2- Ottawa Elementary School - Roof Replacement PUBLIC SCHOOLS OF PETOSKEY 871 Kalamazoo Ave, Petoskey, MI 49770

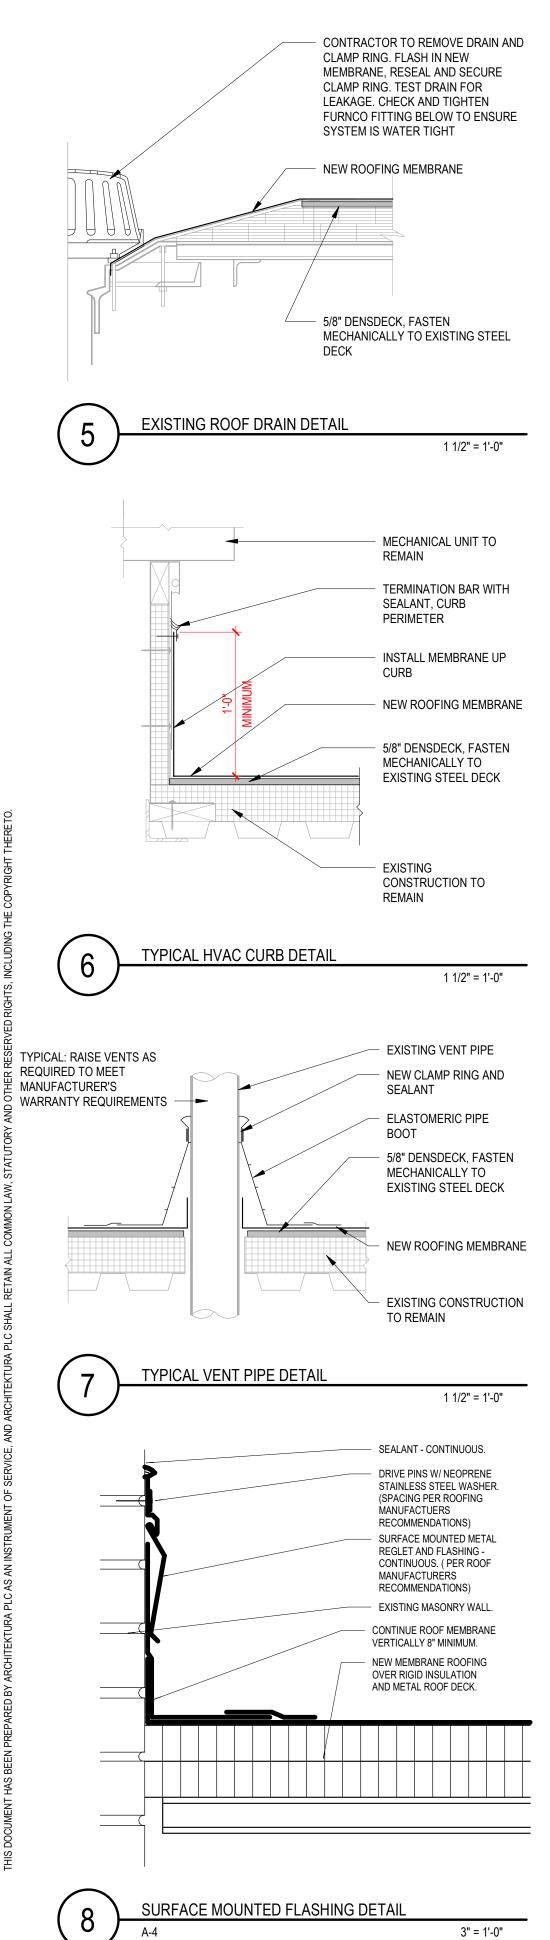


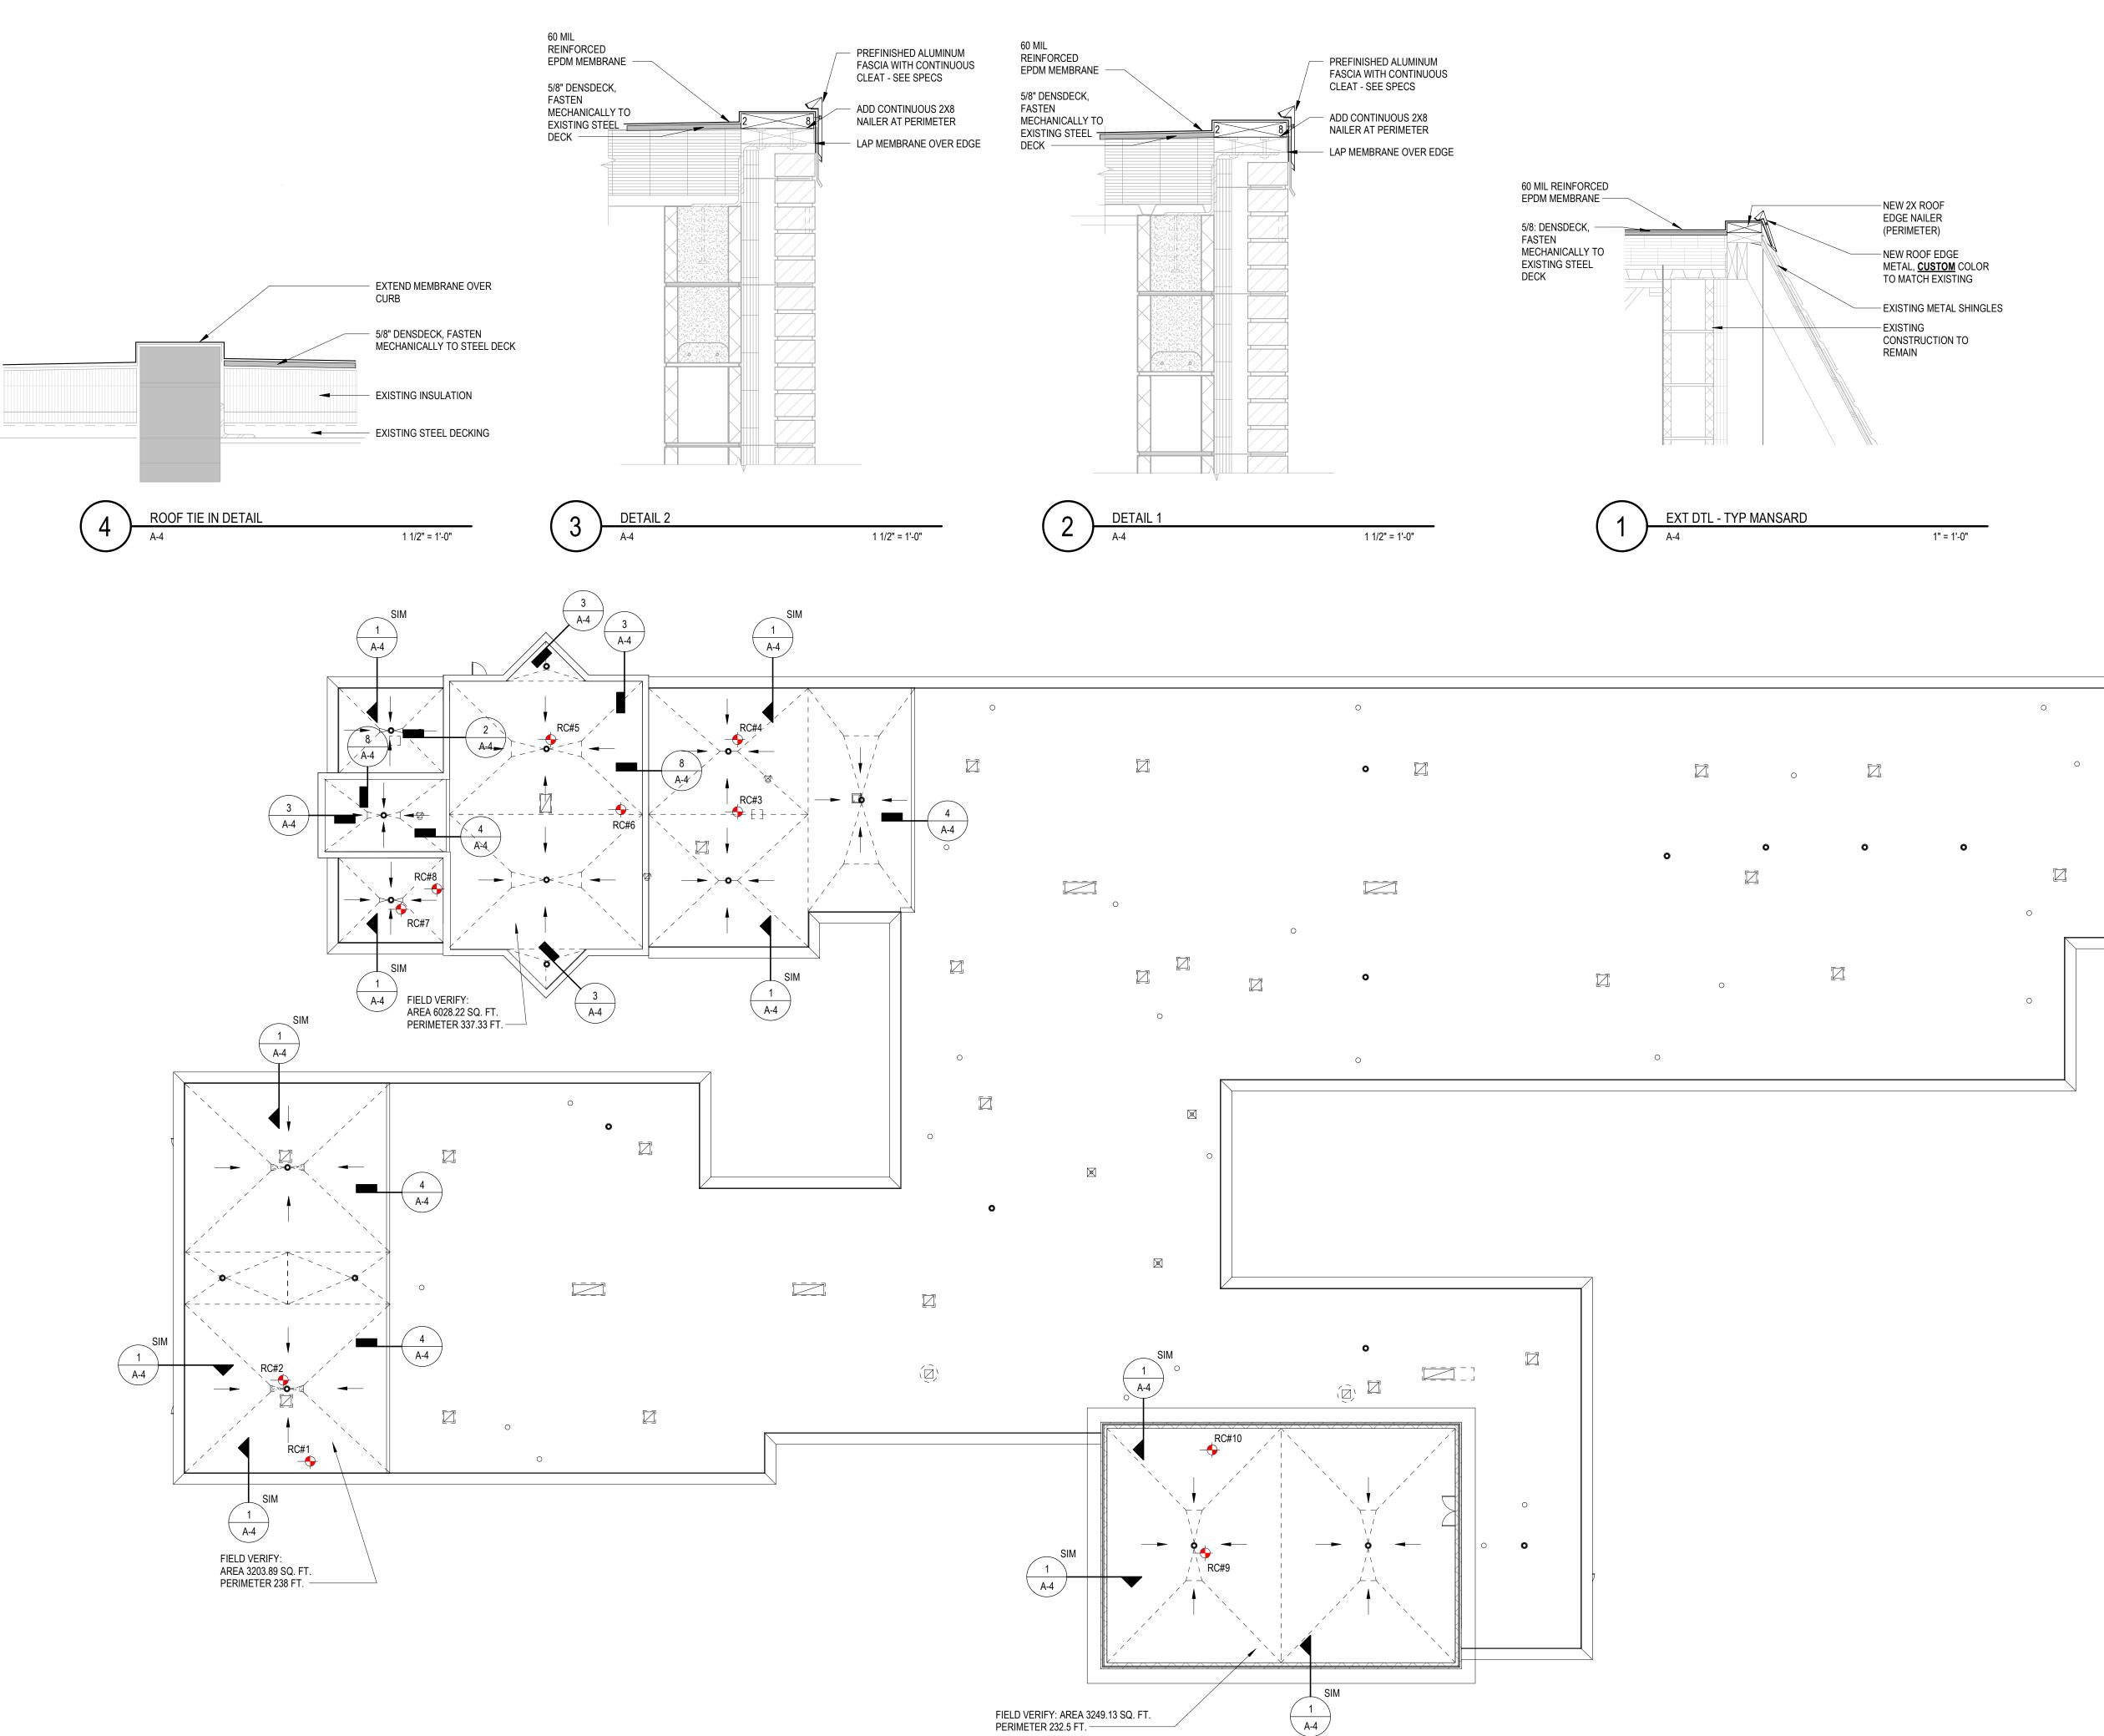

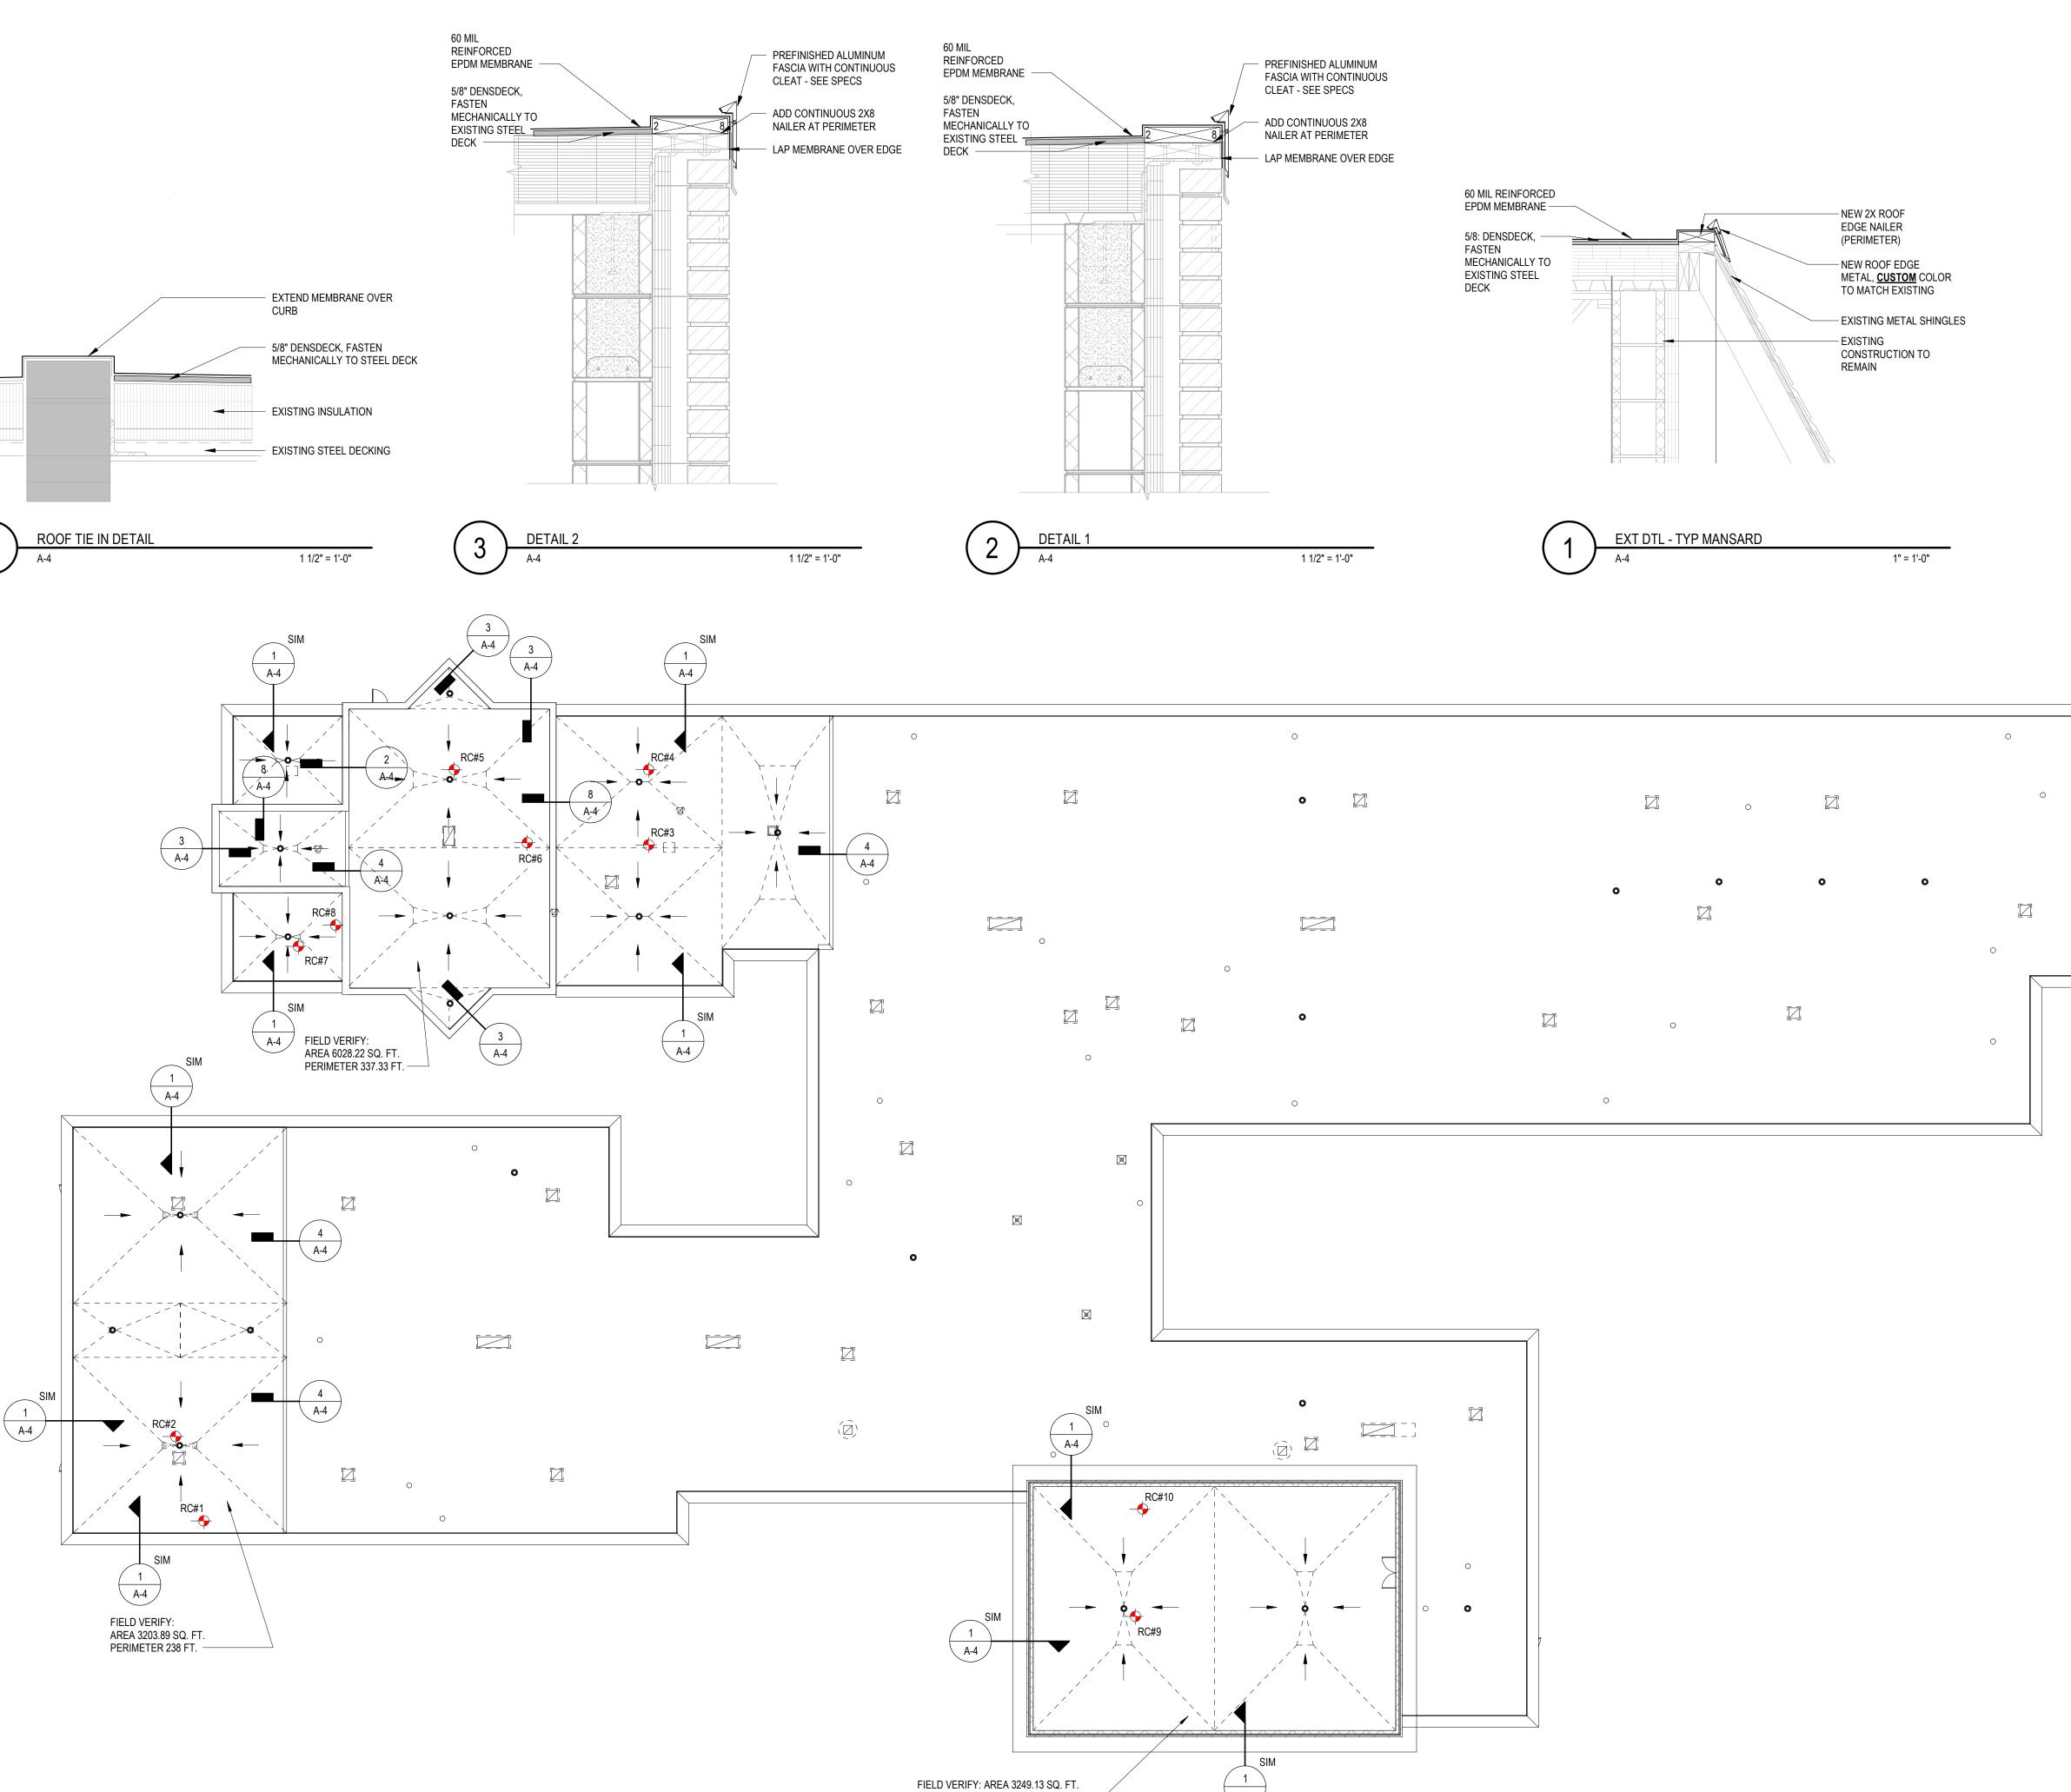

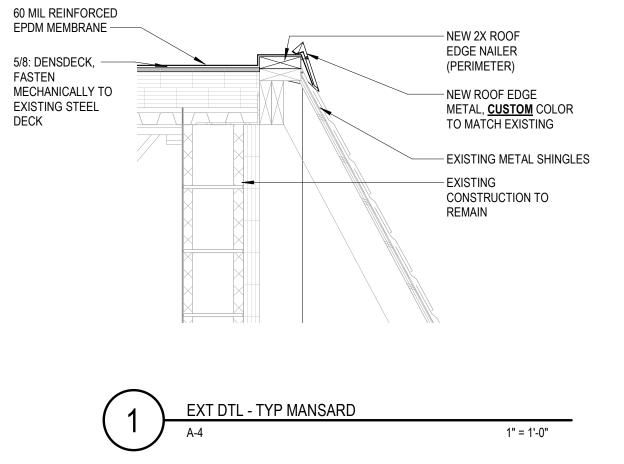



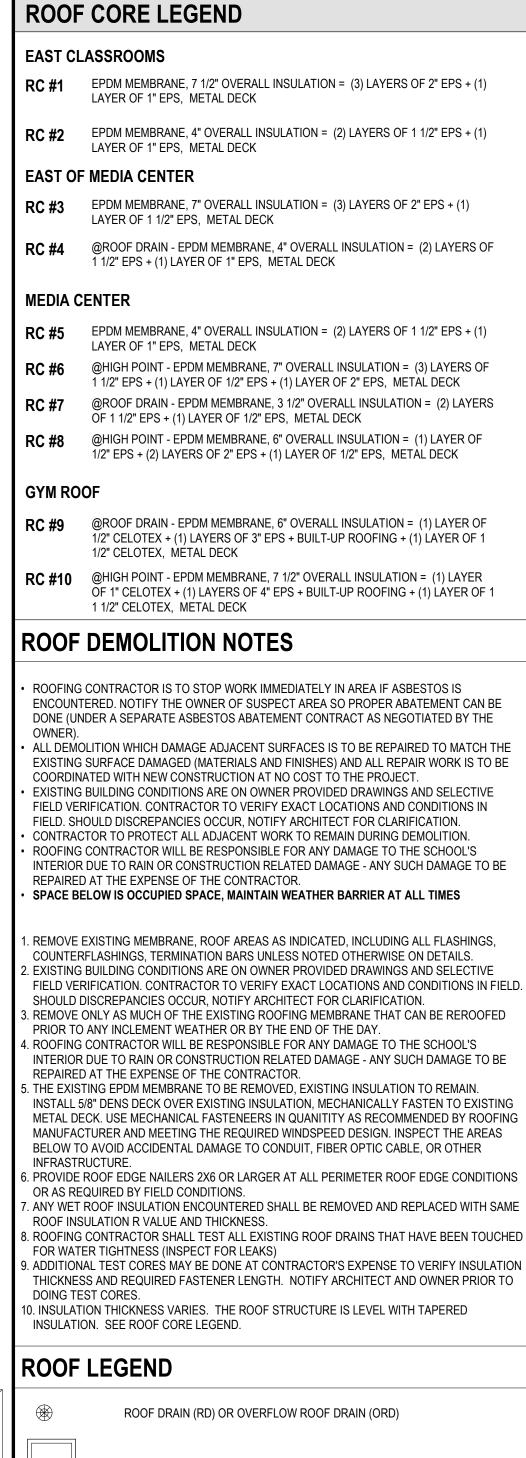


	•	'
EVUNIETEN	(/ IN	
EXHAUST FAI	WUI	

EXHAUST FAN	


VENT

LOCATION OF ROOF TEST CORE


AREA OF ASBESTOS ENCAPSULATED SHINGLES TO BE REMOVED BAGGED AND DISPOSED OF PER APPLICABLE REGULATIONS AND REQUIREMENTS, REPLACE PER 01/A-1

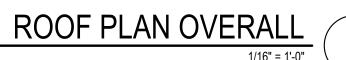



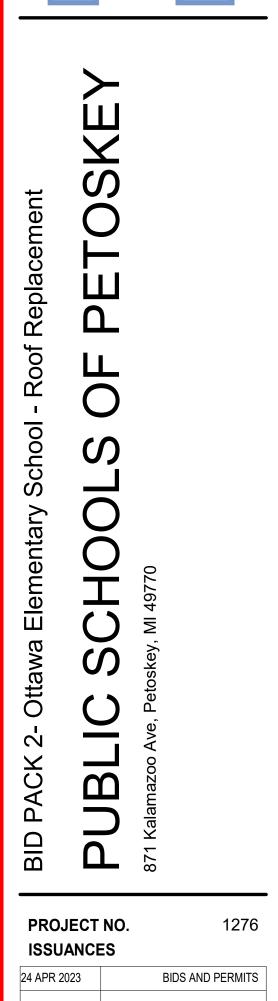

REVISIONS NO. DATE DESCRIPTION

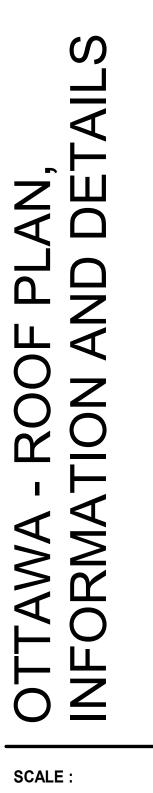


As indicated










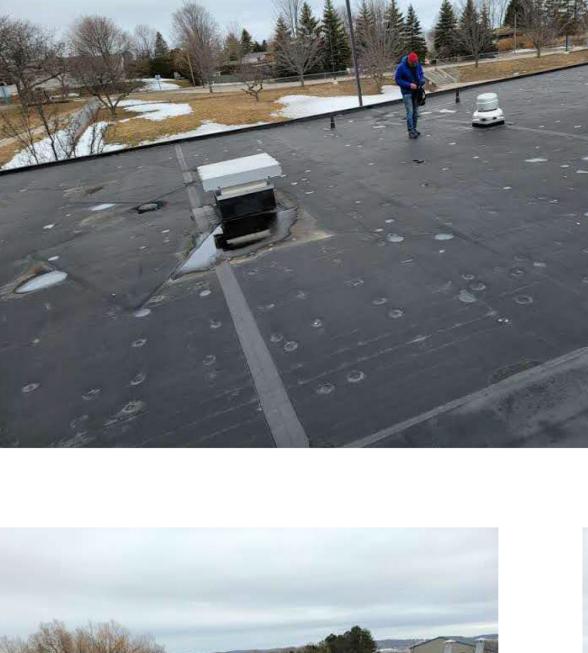






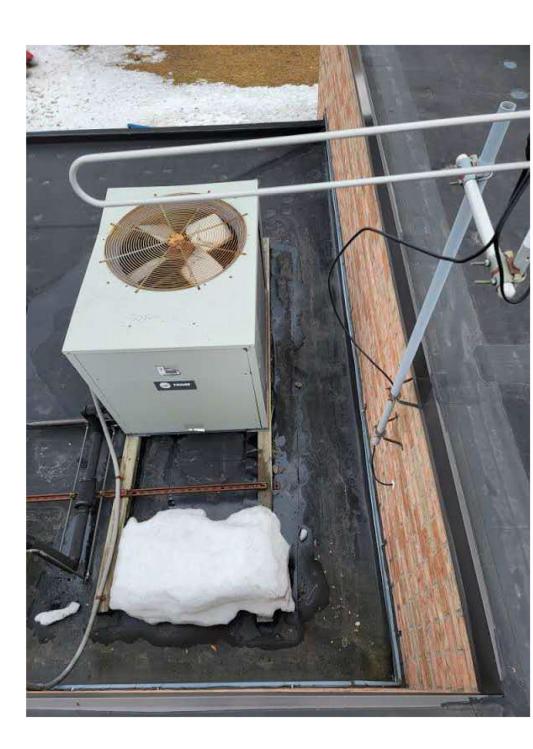








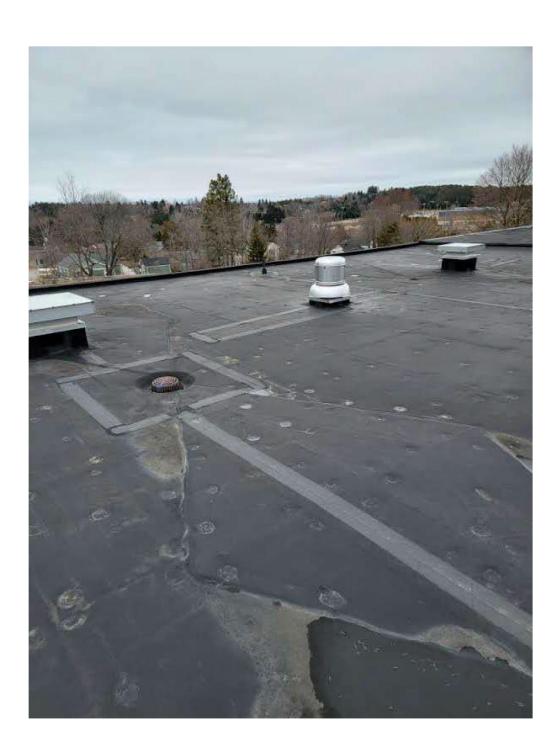




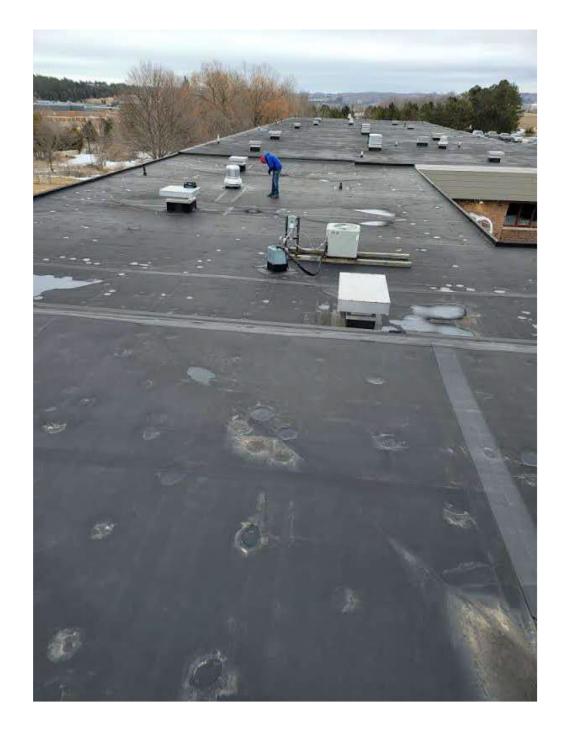








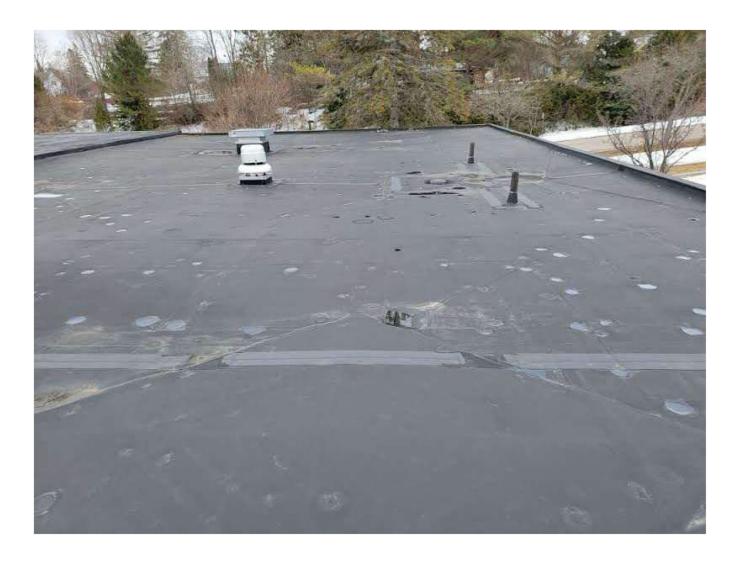





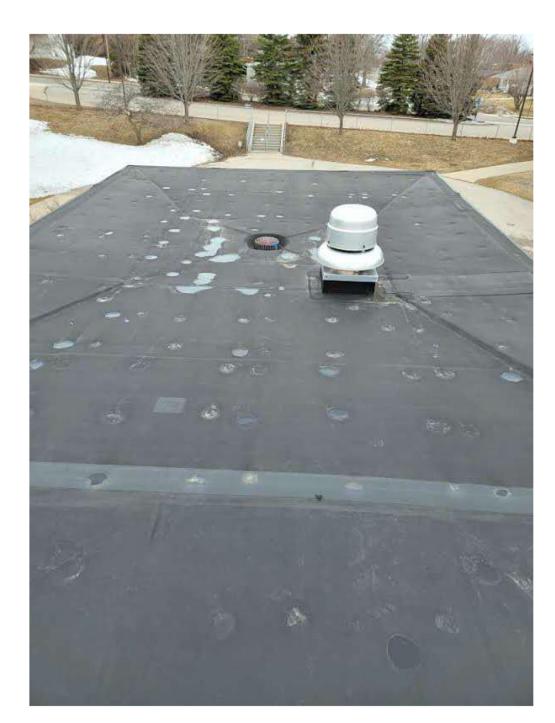





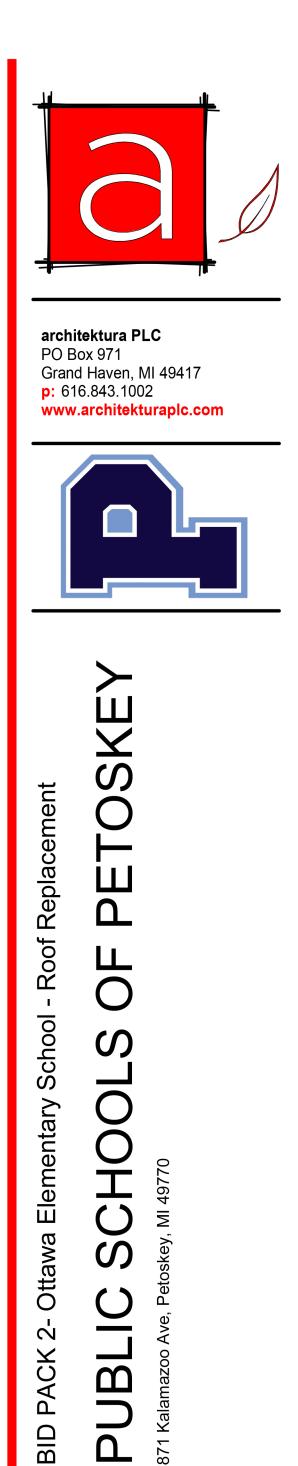

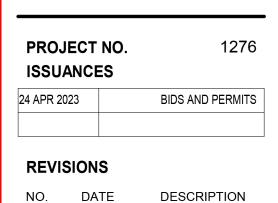



SCALE :

